


NOTE: DASHLINE INDICATES PHASE III SCOPE.
REFER TO SHEET AP1.3

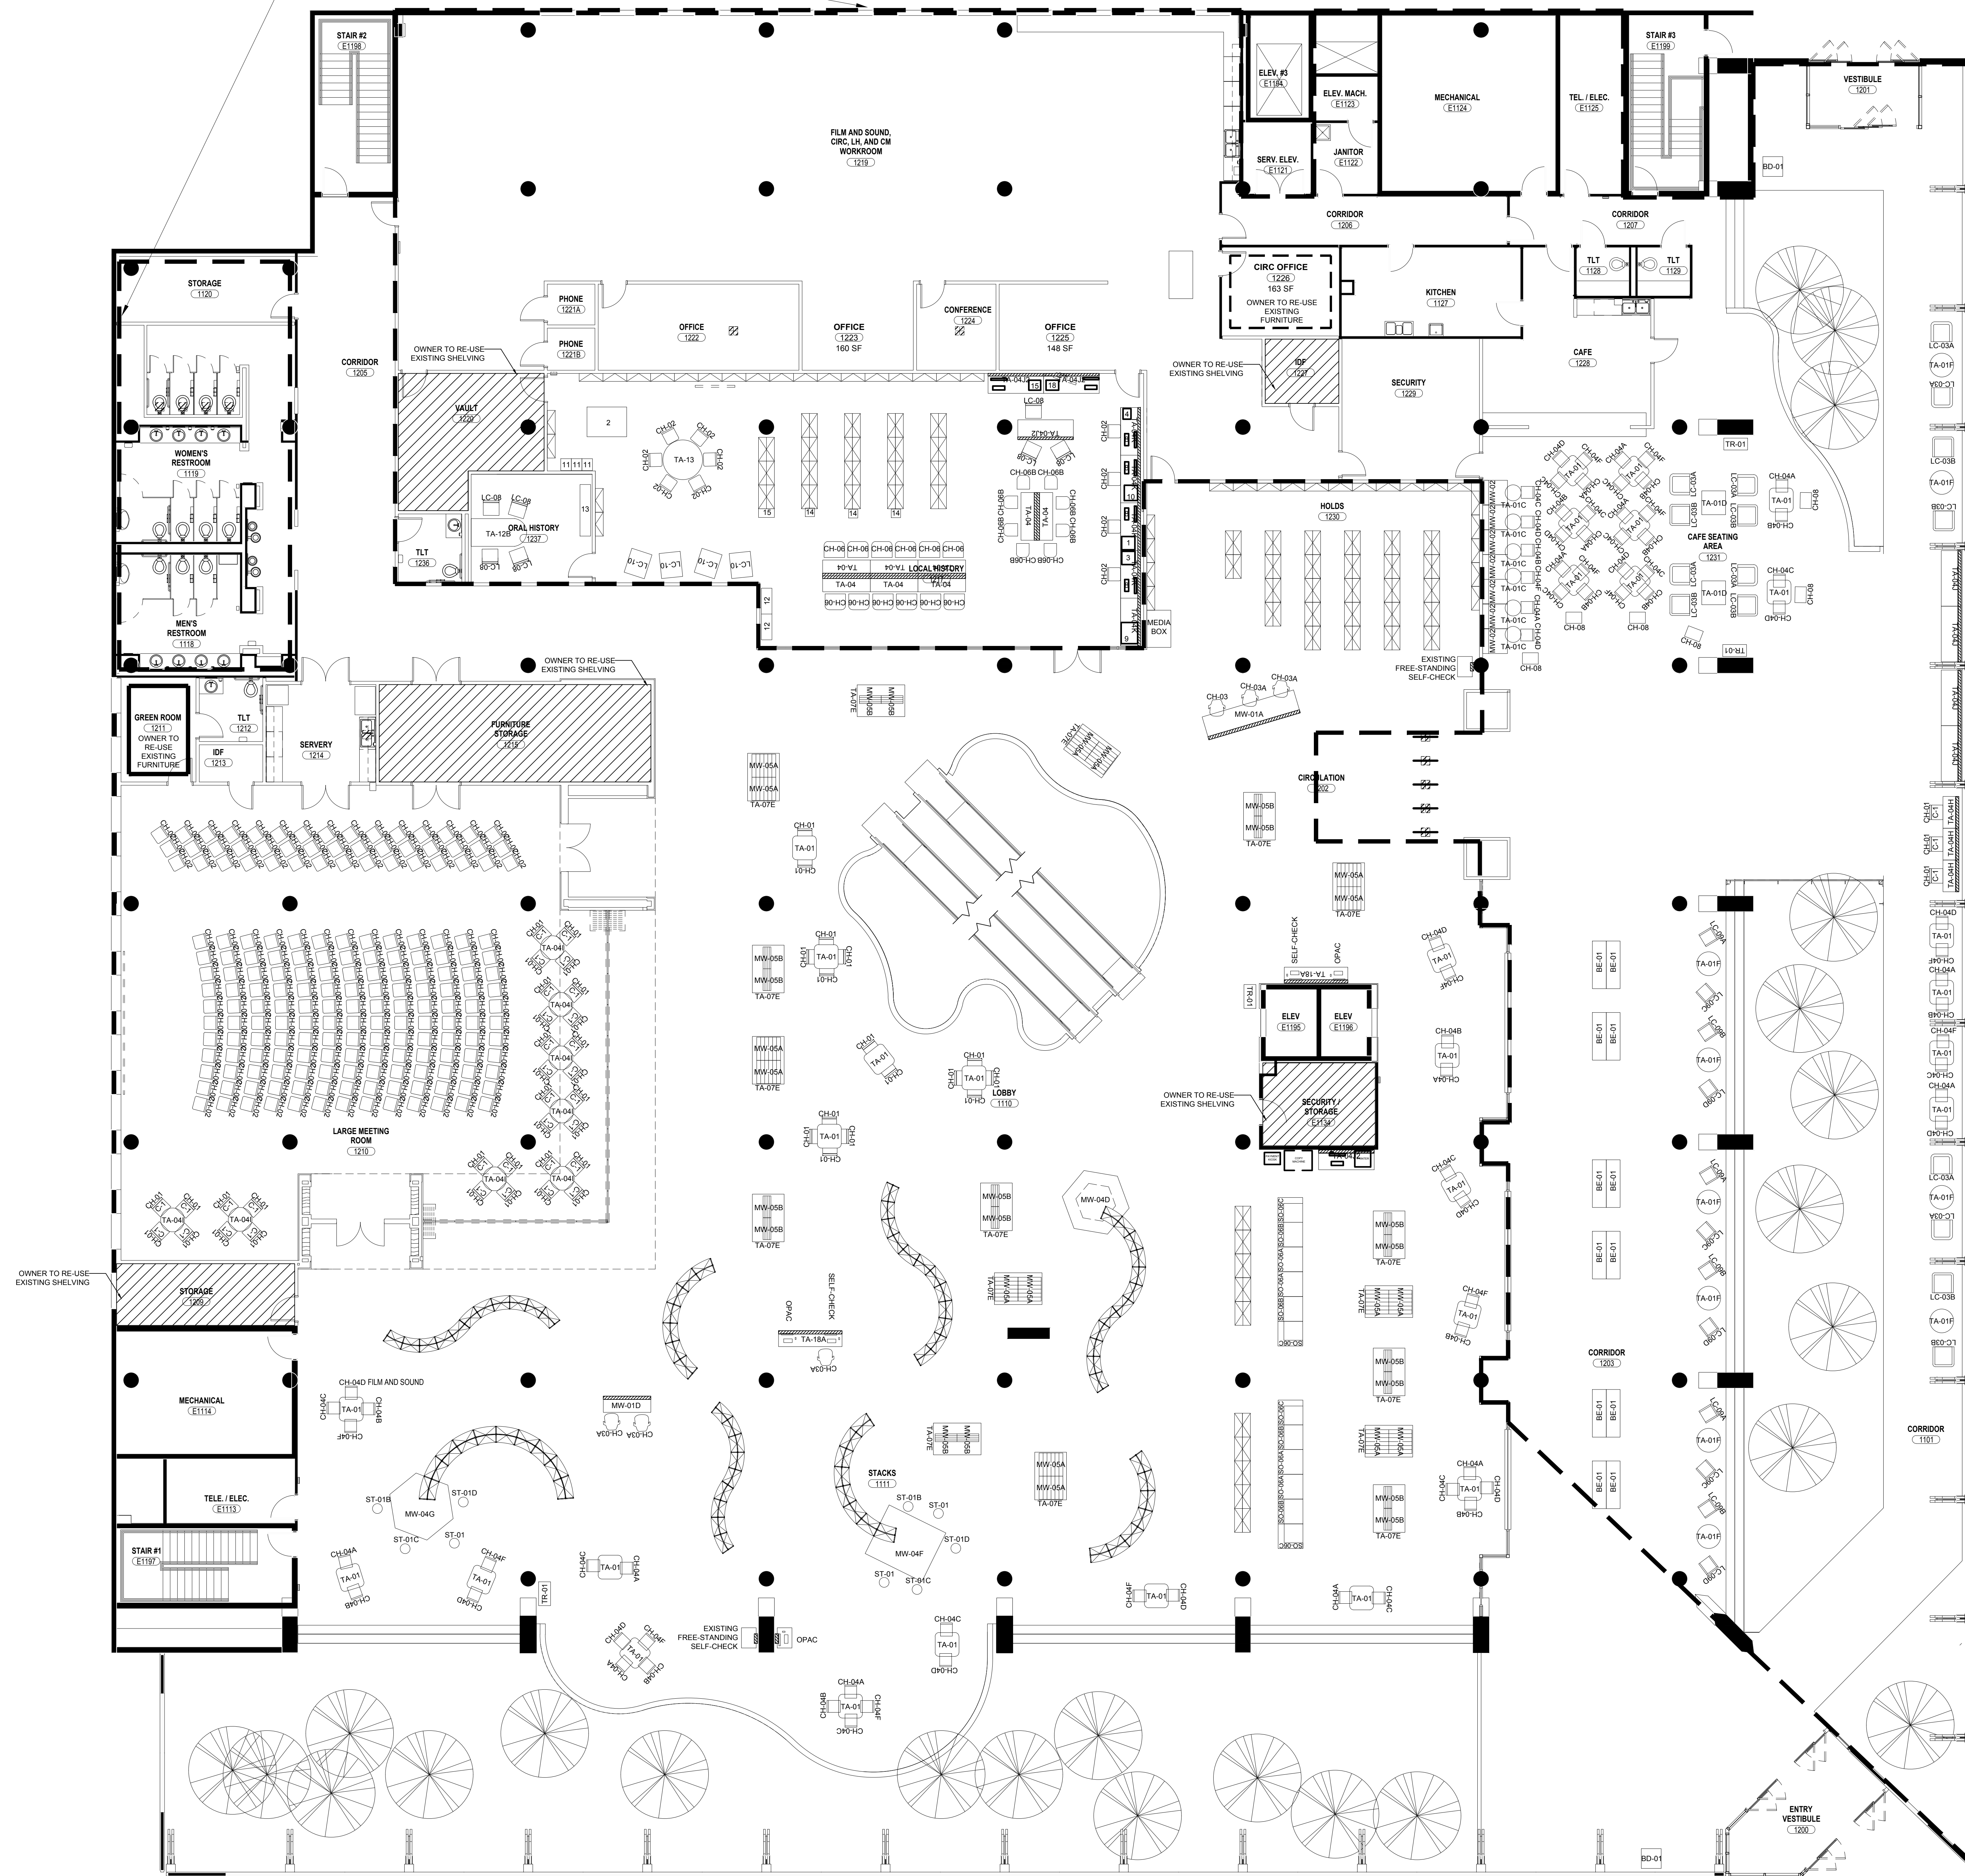

1 FIRST LEVEL FURNITURE PLAN
F1.1 1/8" = 1'-0"

No.	Description	Date	Project Number
			R-2782-13
			Drawn By
			Checked By
			Date
			01.15.2016